
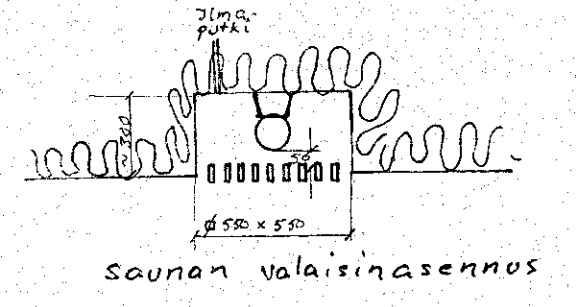


13
20
VI

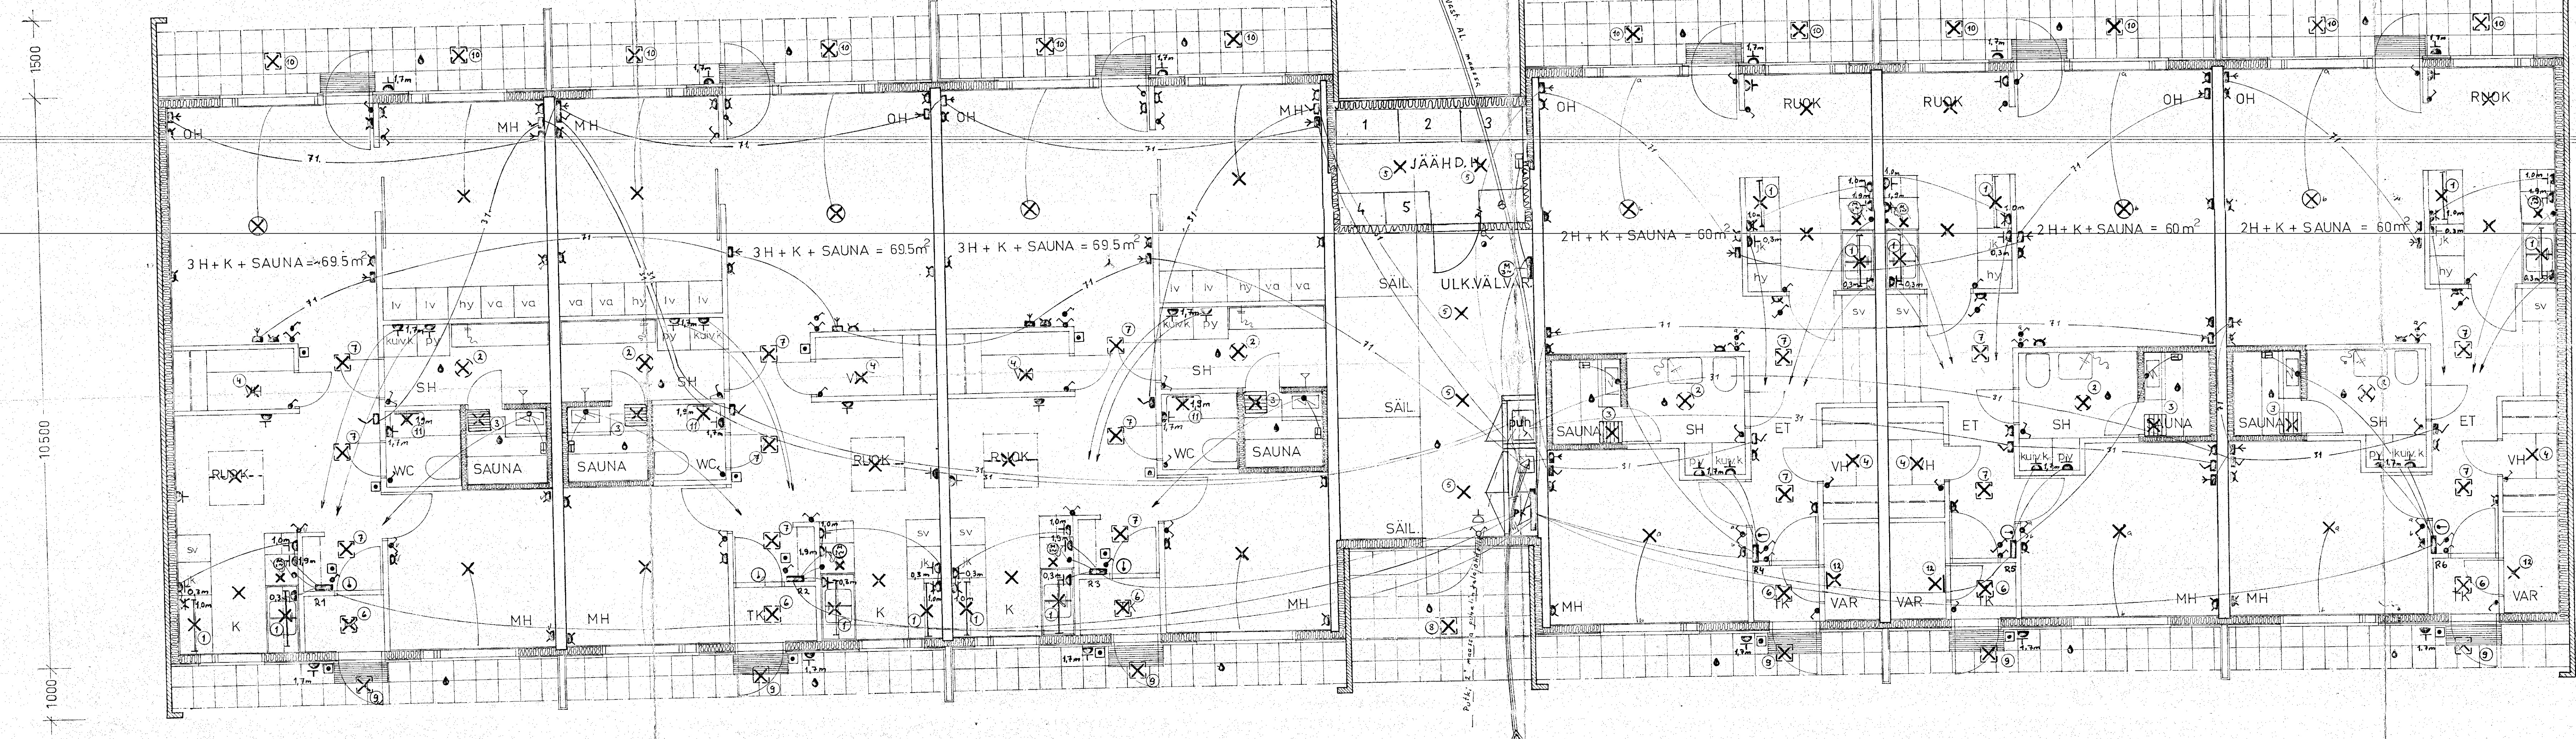

20.5.1975 A. Kujala
 KESTILÄN KUNNAN RIVITALO
 pohja 1:50 10.4.75

10-7-19/5